





B

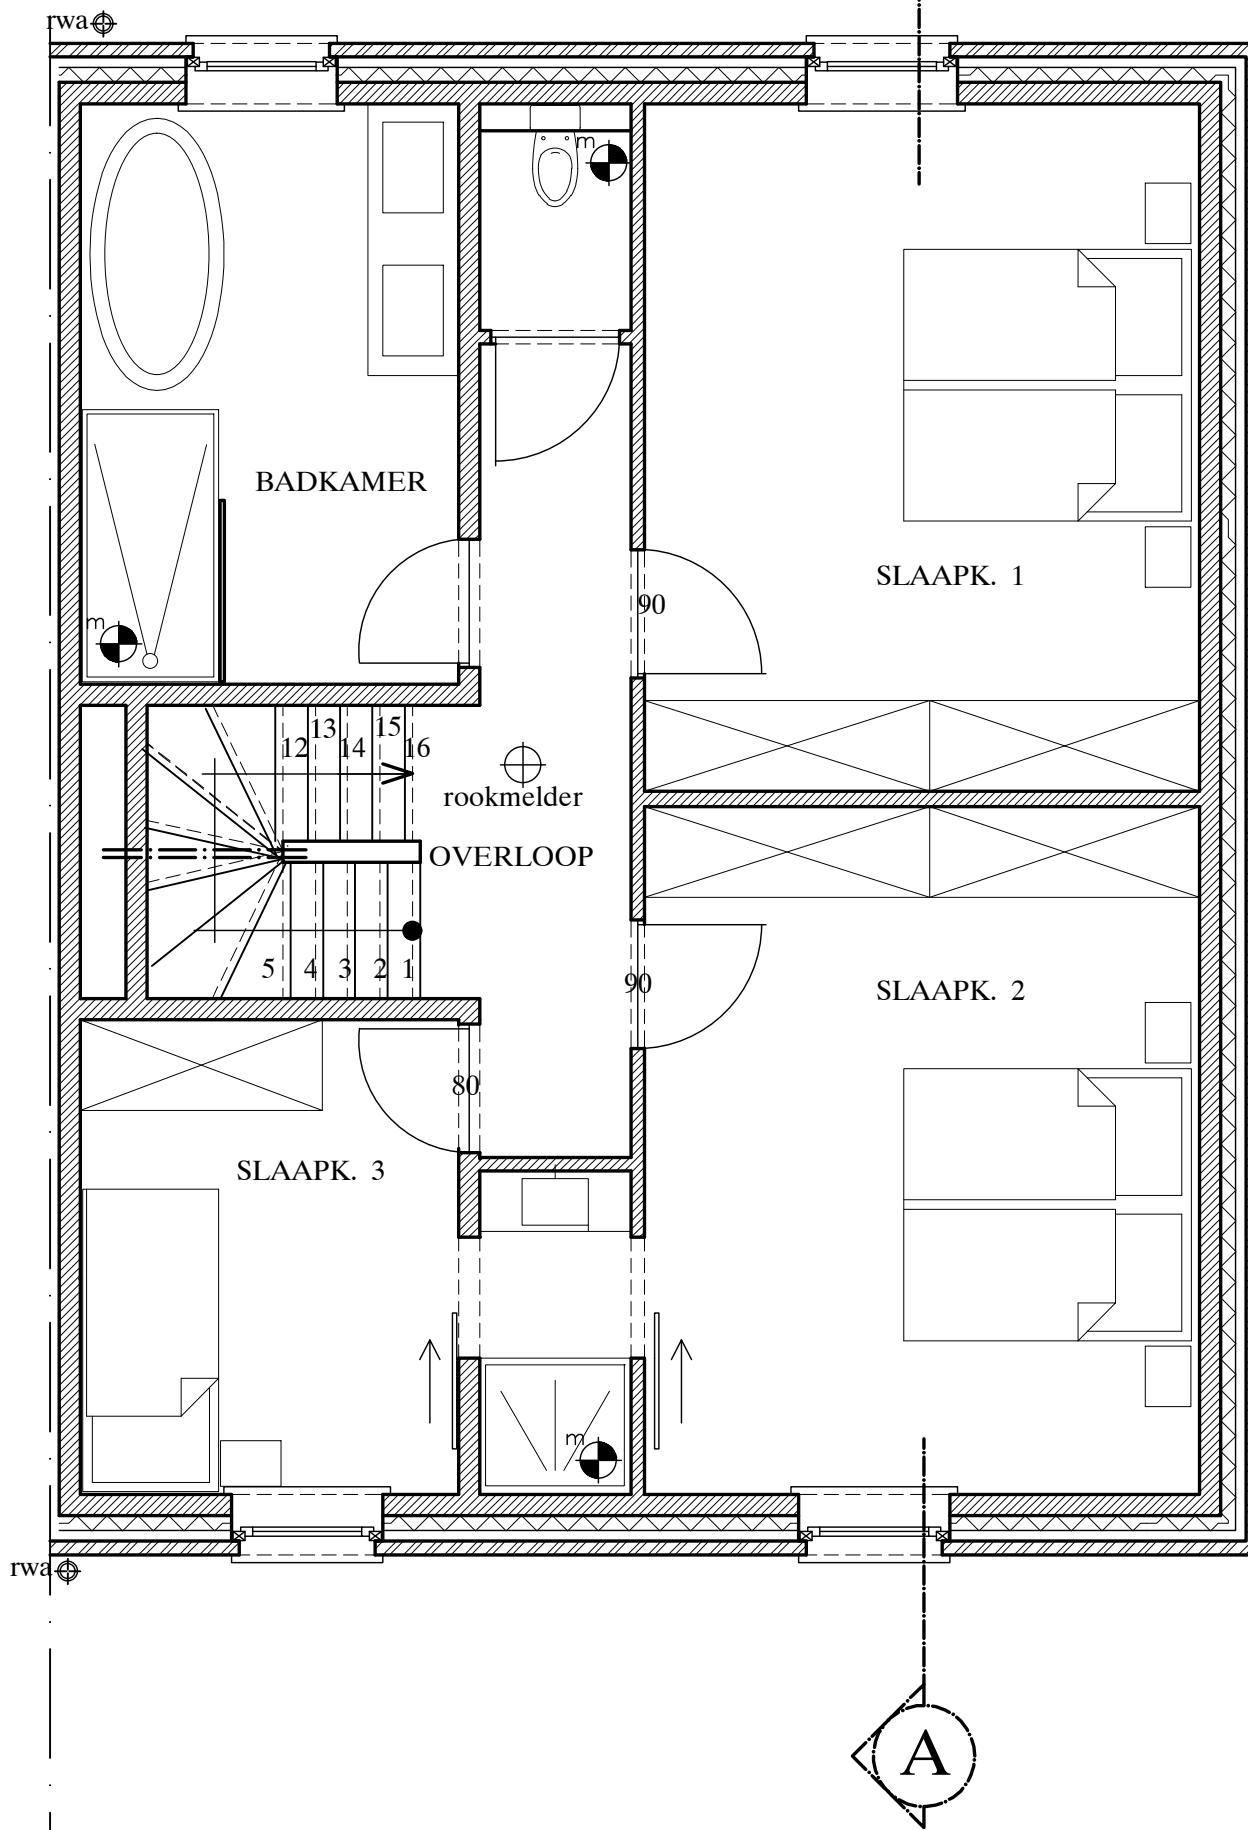

A

VERDIEPING LOT 6

blad 4

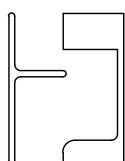

LUK PEETERS
Halveweg 23
3520 ZONHOVEN
TEL. 011/ 81.49.70
BTW. BE 433.014.829
MAIL architekt.peeters@telenet.be

Schaal: 1/50
Afmetingen in cm

